



Talia Burrell
425.220.4841
taliam@formandfunctionstyle.com
www.formandfunctionstyle.com

PROJECT:
MODERN 2 BEDROOM ADU

BUILDER:
CASCADIA DESIGN & BUILD LLC

SITE ADDRESS:
TBD

SHEET INDEX

Number	Title
1	EXTERIOR RENDERINGS
2	EXTERIOR RENDERINGS
3	FLOOR PLAN
4	FRAMING FLOOR PLAN
5	ROOF PLAN
6	EXTERIOR ELEVATIONS
7	INTERIOR CROSS SECTION
8	RENDERINGS
9	RENDERINGS

SHEET TITLE

EXTERIOR
RENDERINGS

SHEET NUMBER

1

REVISED: 1/17/2024

*Dimensions to be verified in field



Talia Burrell

425.220.4841

talia@formandfunctionstyle.com

www.formandfunctionstyle.com

PROJECT:
MODERN 2 BEDROOM ADU

BUILDER:
CASCADIA DESIGN & BUILD LLC

SITE ADDRESS:
TBD

SHEET INDEX

Number	Title
1	EXTERIOR RENDERINGS
2	EXTERIOR RENDERINGS
3	FLOOR PLAN
4	FRAMING FLOOR PLAN
5	ROOF PLAN
6	EXTERIOR ELEVATIONS
7	INTERIOR CROSS SECTION
8	RENDERINGS
9	RENDERINGS

SHEET TITLE


EXTERIOR
RENDERINGS

SHEET NUMBER

2

REVISED: 1/17/2024

*Dimensions to be verified in field

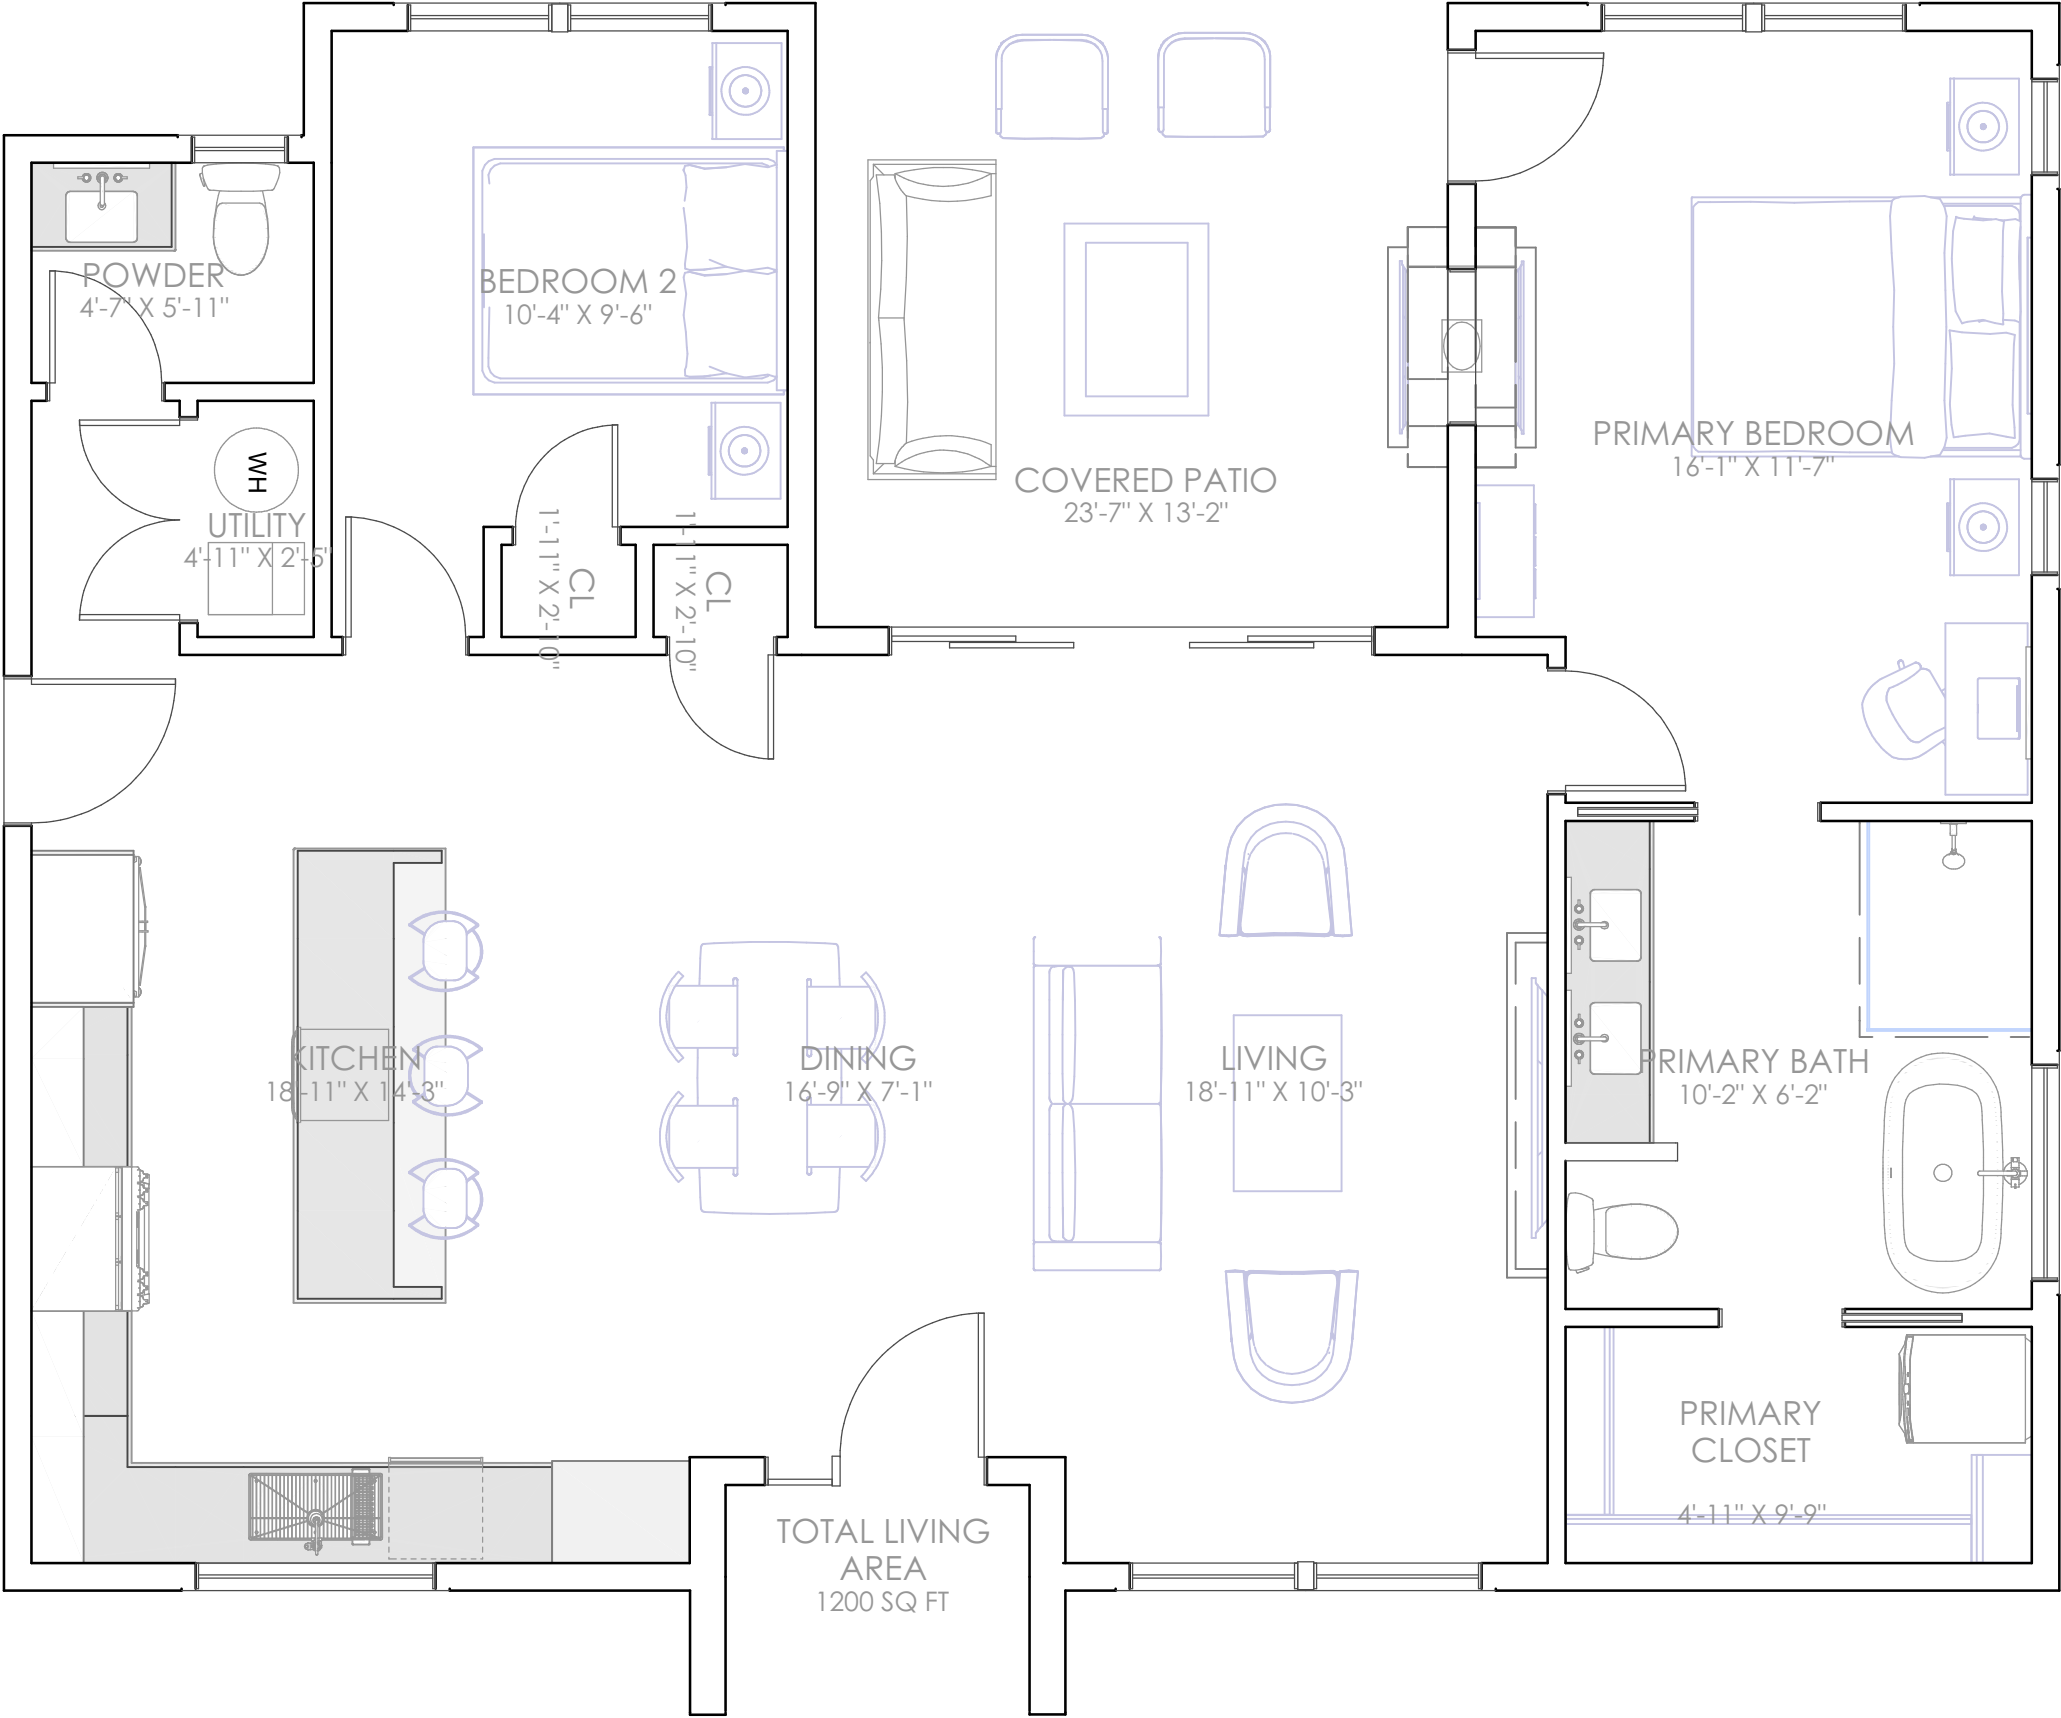

PROJECT:
MODERN 2 BEDROOM ADU

BUILDER:
CASCADIA DESIGN & BUILD LLC

SITE ADDRESS:
TBD

SHEET INDEX

Number	Title
1	EXTERIOR RENDERINGS
2	EXTERIOR RENDERINGS
3	FLOOR PLAN
4	FRAMING FLOOR PLAN
5	ROOF PLAN
6	EXTERIOR ELEVATIONS
7	INTERIOR CROSS SECTION
8	RENDERINGS
9	RENDERINGS


NOTES

SHEET TITLE
SHELL
FLOOR PLAN

SHEET NUMBER
3

REVISED: 1/17/2024

*Dimensions to be verified in field

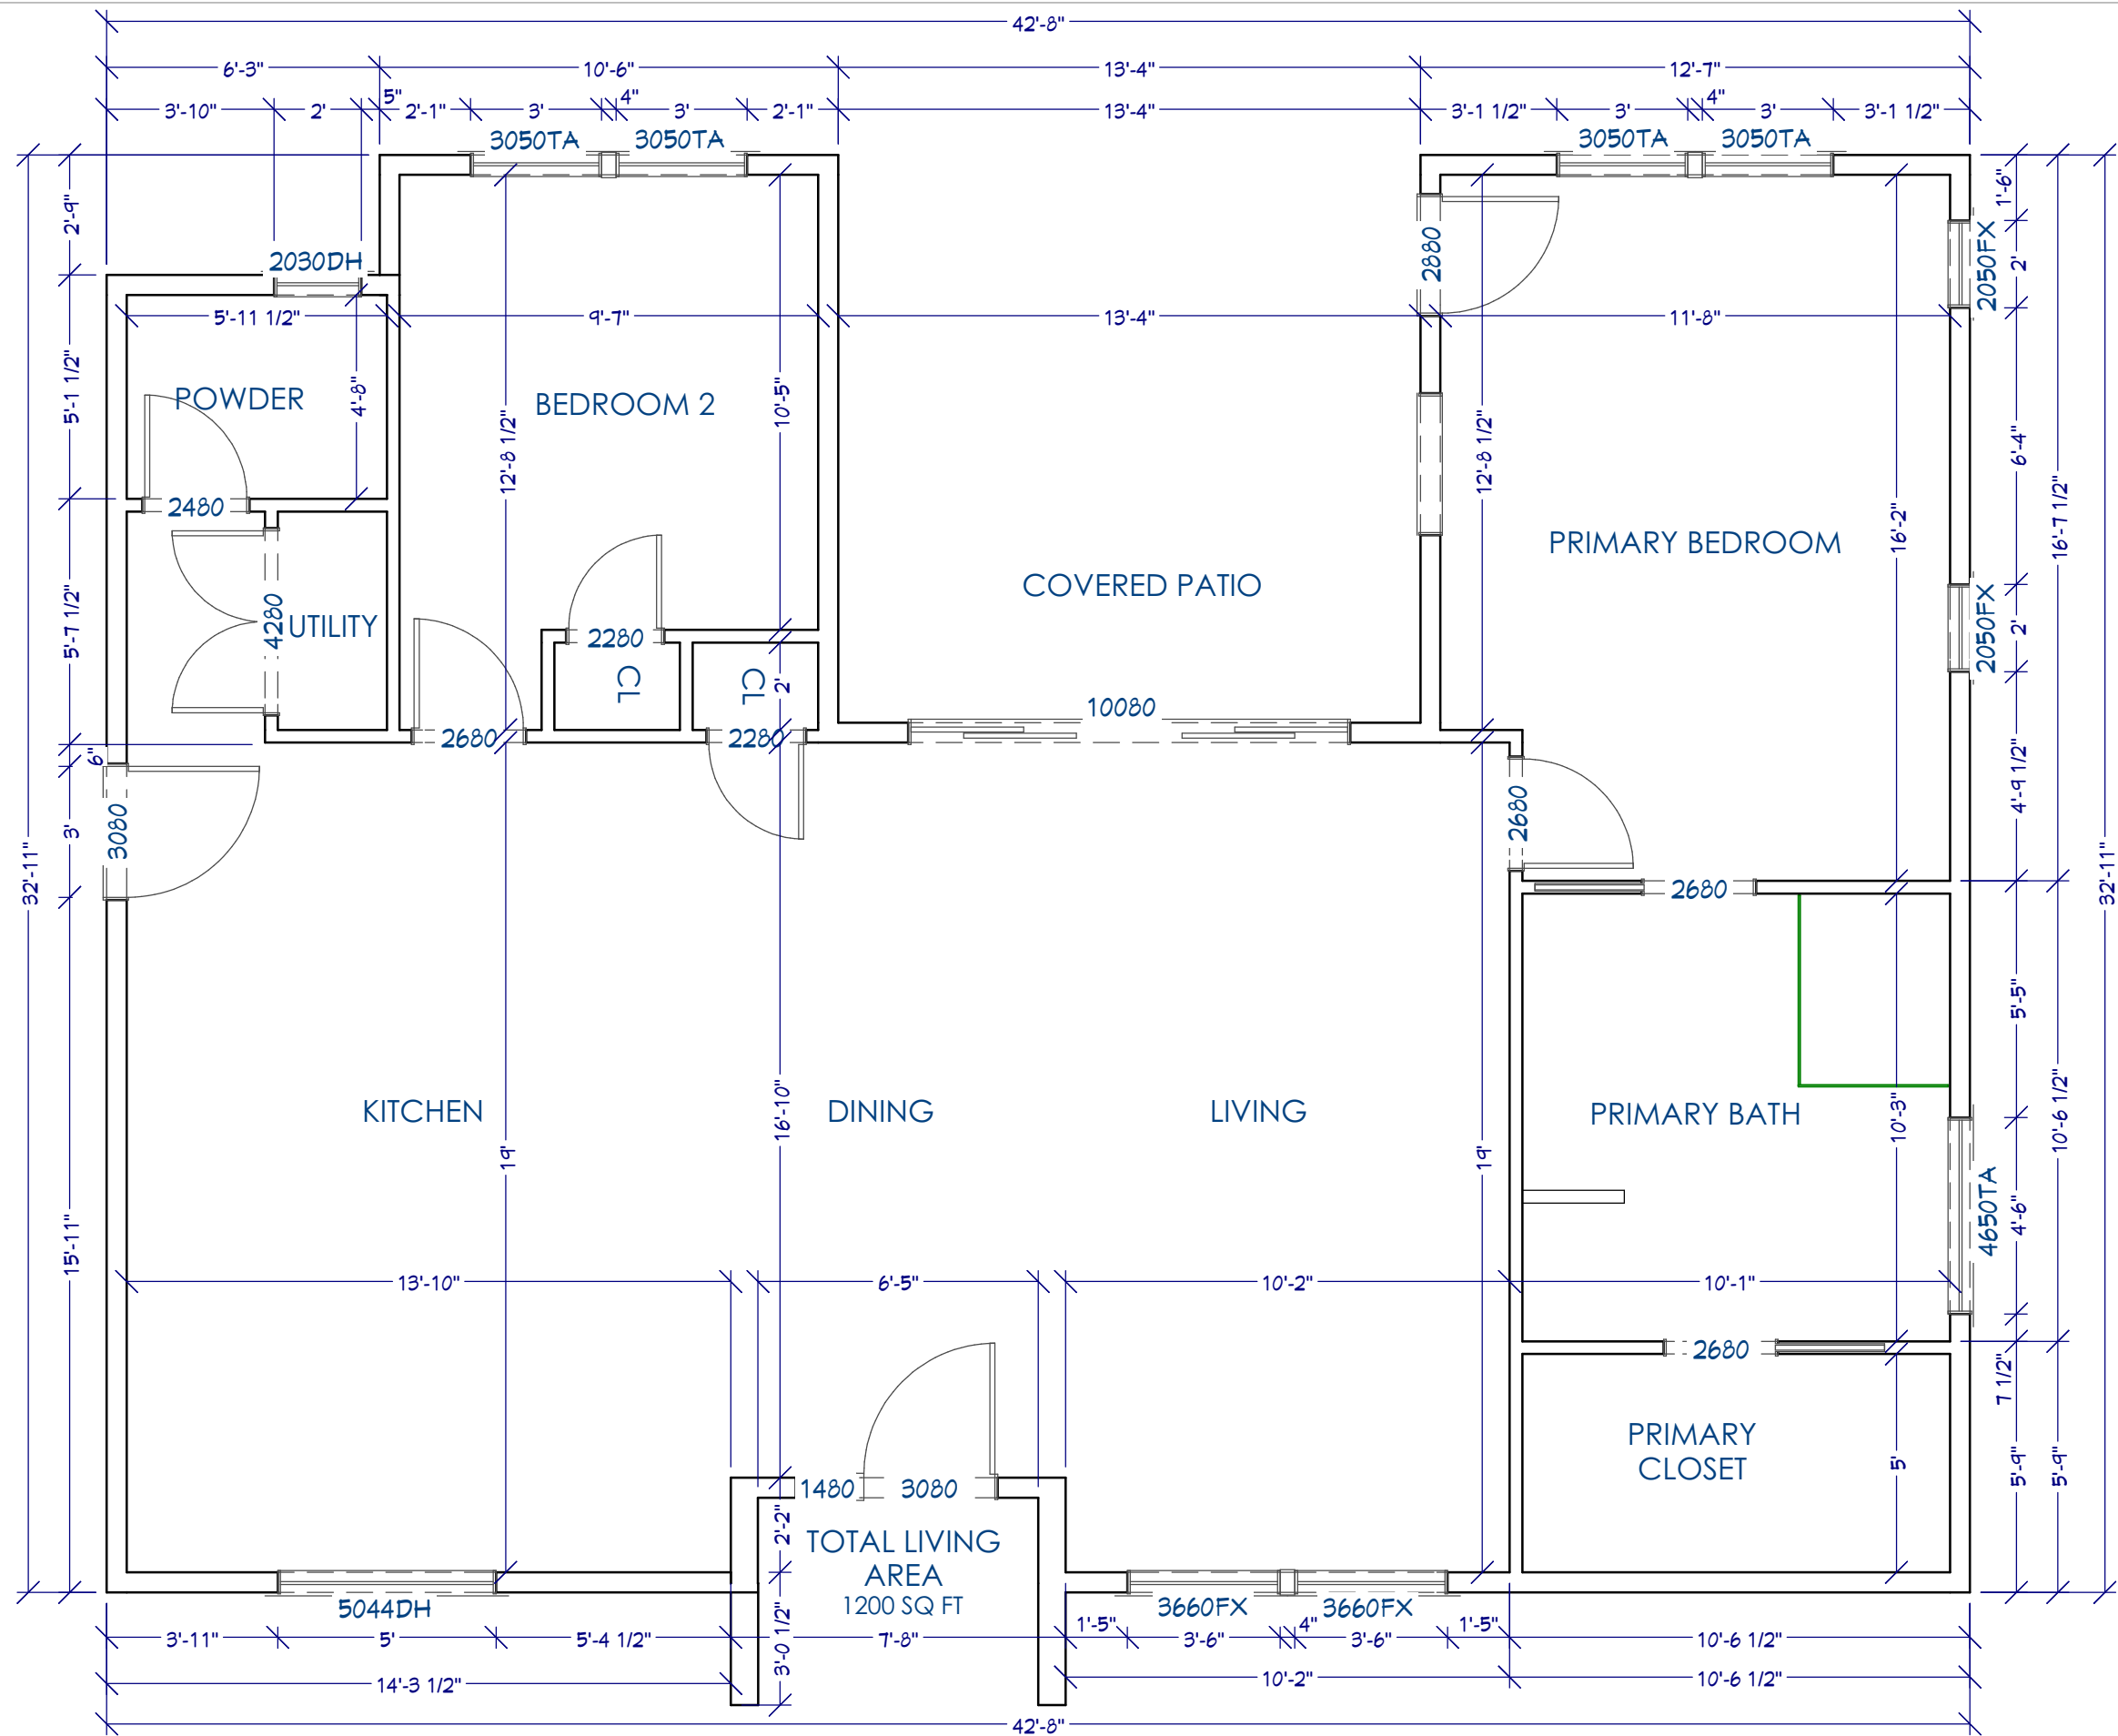

PROJECT:
MODERN 2 BEDROOM ADU

BUILDER:
CASCADIA DESIGN & BUILD LLC

SITE ADDRESS:
TBD

SHEET INDEX


Number	Title
1	EXTERIOR RENDERINGS
2	EXTERIOR RENDERINGS
3	FLOOR PLAN
4	FRAMING FLOOR PLAN
5	ROOF PLAN
6	EXTERIOR ELEVATIONS
7	INTERIOR CROSS SECTION
8	RENDERINGS
9	RENDERINGS


SHEET TITLE
FRAMING
FLOOR PLAN

SHEET NUMBER
4

REVISED: 1/17/2024

*Dimensions to be verified in field

 

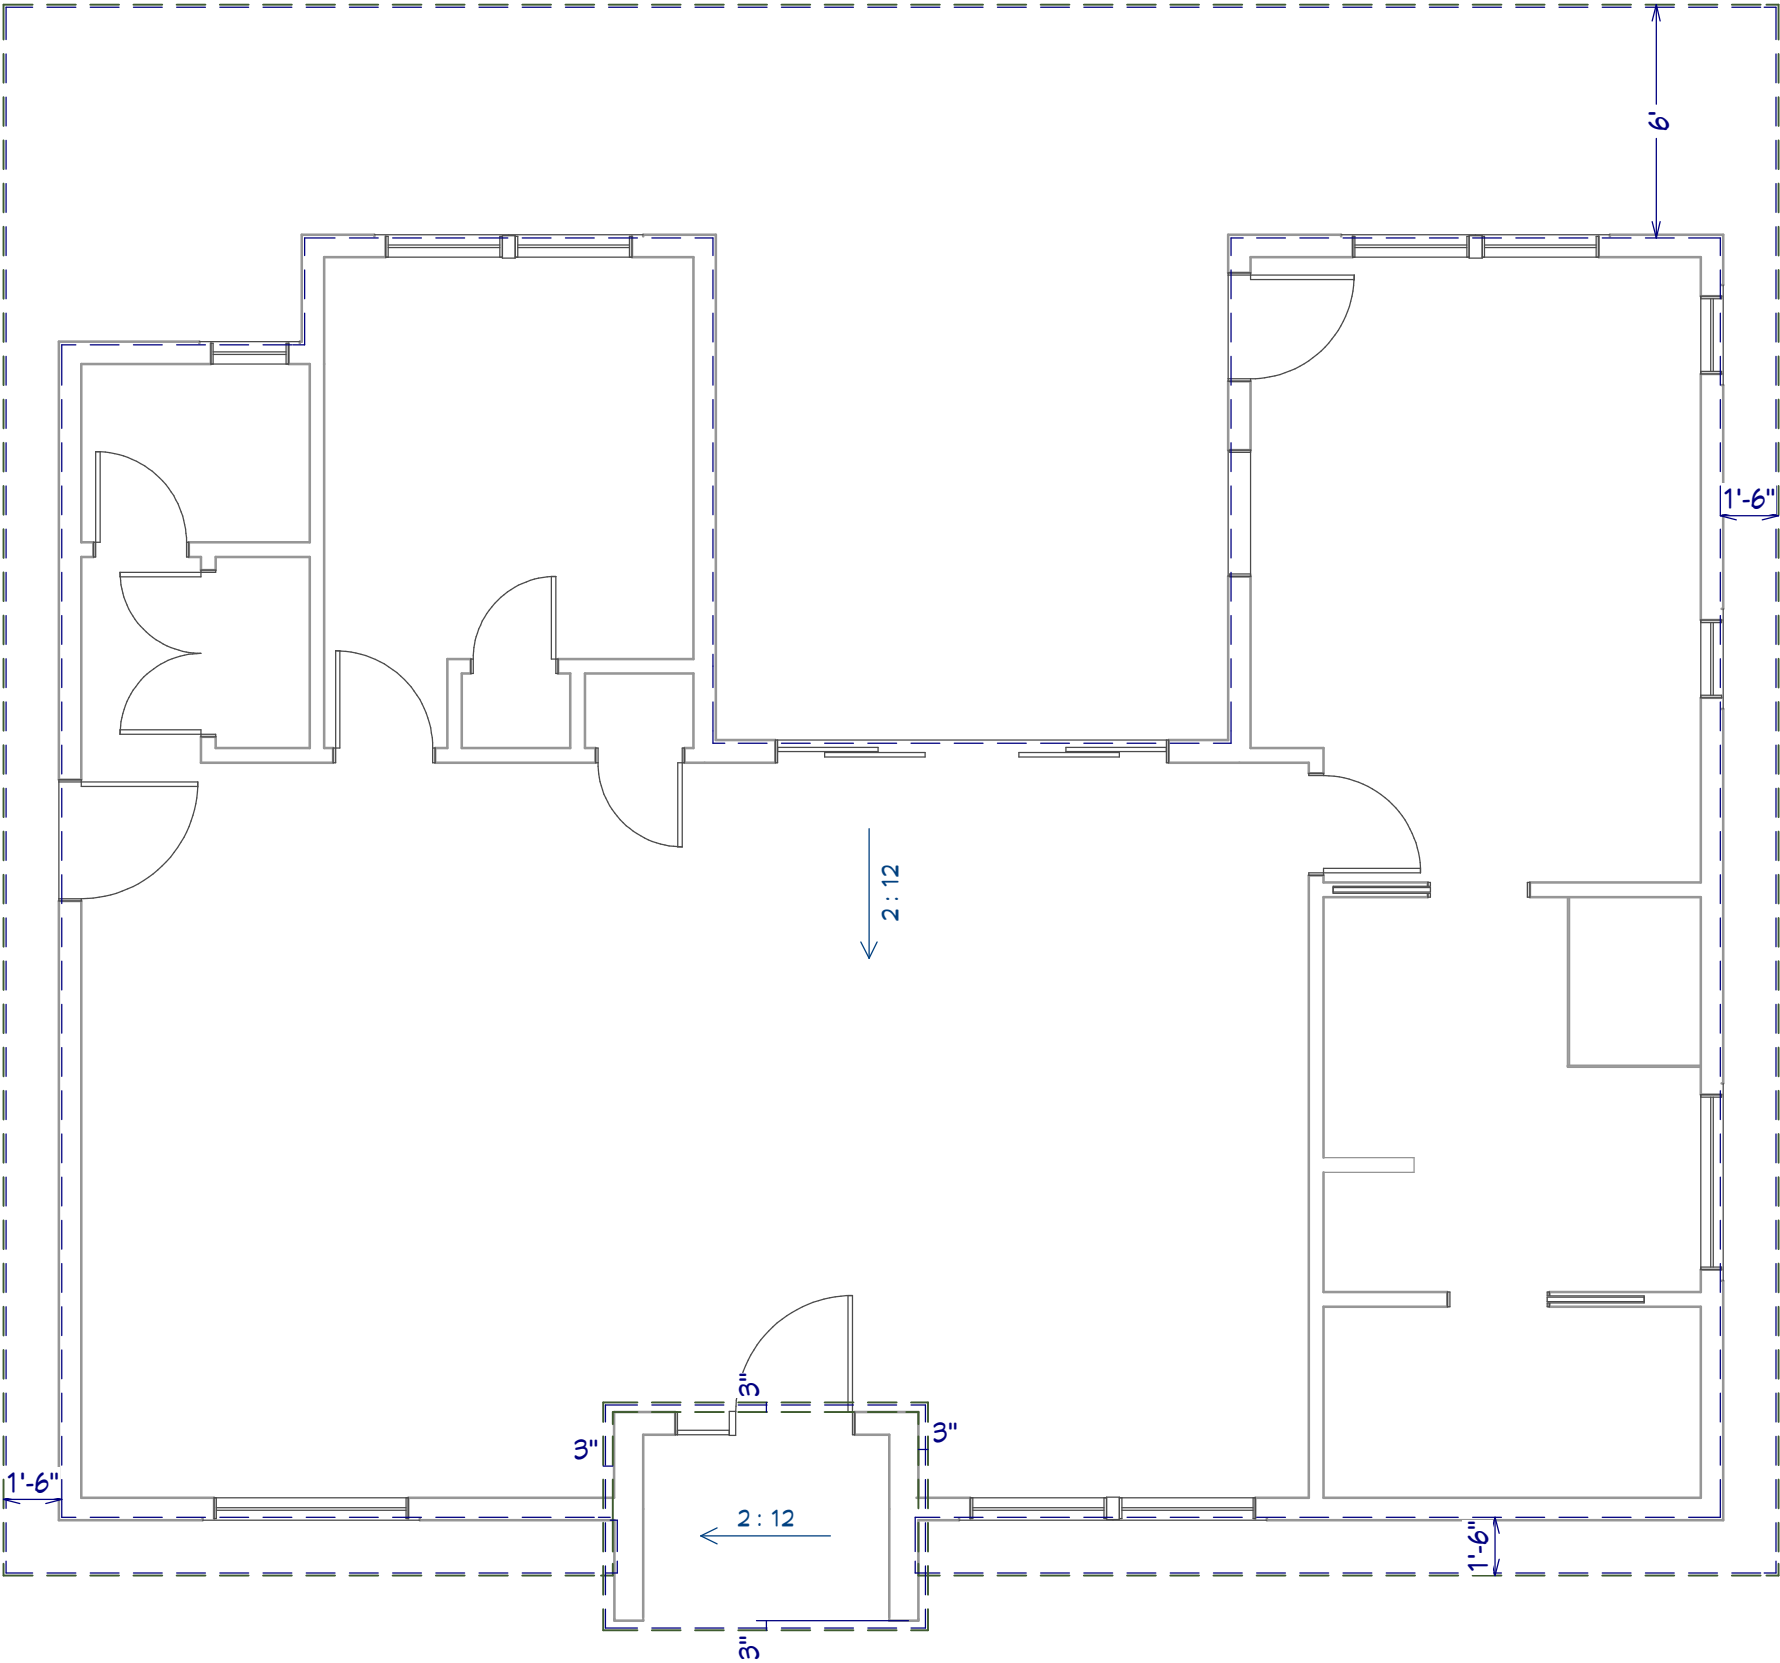

ROOF PLAN
no scale

F O R M & FUNCTION

affordable interior design

Talia Burrell

425.220.4841

talia@formandfunctionstyle.com

www.formandfunctionstyle.com

PROJECT:
MODERN 2 BEDROOM ADU

BUILDER:
CASCADIA DESIGN & BUILD LLC

SITE ADDRESS:
TBD

SHEET INDEX

Number	Title
1	EXTERIOR RENDERINGS
2	EXTERIOR RENDERINGS
3	FLOOR PLAN
4	FRAMING FLOOR PLAN
5	ROOF PLAN
6	EXTERIOR ELEVATIONS
7	INTERIOR CROSS SECTION
8	RENDERINGS
9	RENDERINGS

SHEET TITLE

ROOF PLAN

SHEET NUMBER


5

REVISED: 1/17/2024

*Dimensions to be verified in field



NORTH ELEVATION
1/8" = 1' Tabloid (11" x 17")

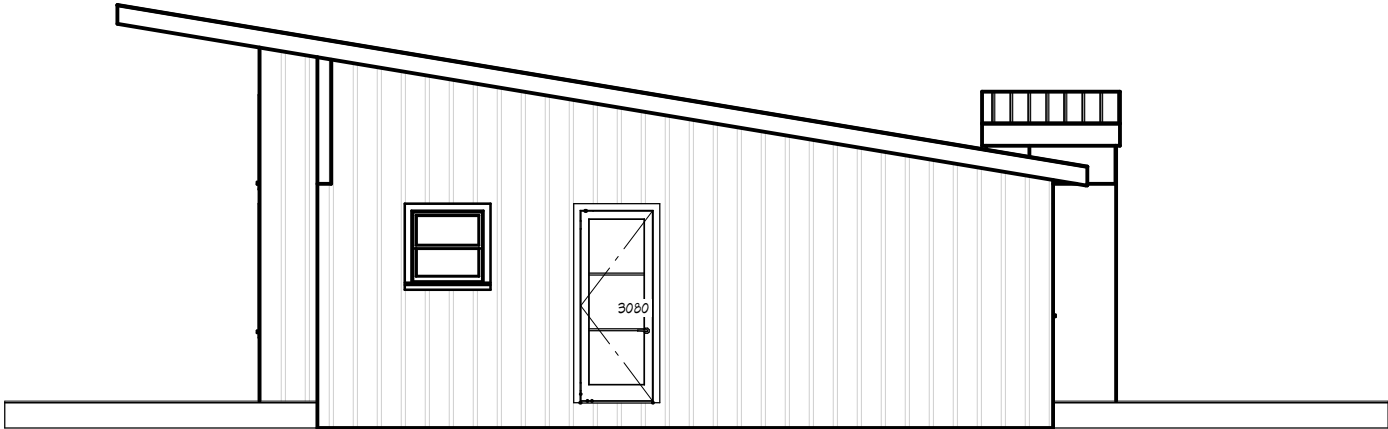

SOUTH ELEVATION
1/8" = 1' Tabloid (11" x 17")



EAST ELEVATION
1/8" = 1' Tabloid (11" x 17")



WEST ELEVATION
1/8" = 1' Tabloid (11" x 17")

F O R M & FUNCTION

affordable interior design

Talia Burrell

425.220.4841

talia@formandfunctionstyle.com

www.formandfunctionstyle.com

PROJECT:
MODERN 2 BEDROOM ADU

BUILDER:
CASCADIA DESIGN & BUILD LLC

SITE ADDRESS:
TBD

SHEET INDEX

Number	Title
1	EXTERIOR RENDERINGS
2	EXTERIOR RENDERINGS
3	FLOOR PLAN
4	FRAMING FLOOR PLAN
5	ROOF PLAN
6	EXTERIOR ELEVATIONS
7	INTERIOR CROSS SECTION
8	RENDERINGS
9	RENDERINGS

NOTES

SHEET TITLE




EXTERIOR
ELEVATIONS

SHEET NUMBER

6

REVISED: 1/17/2024

*Dimensions to be verified in field

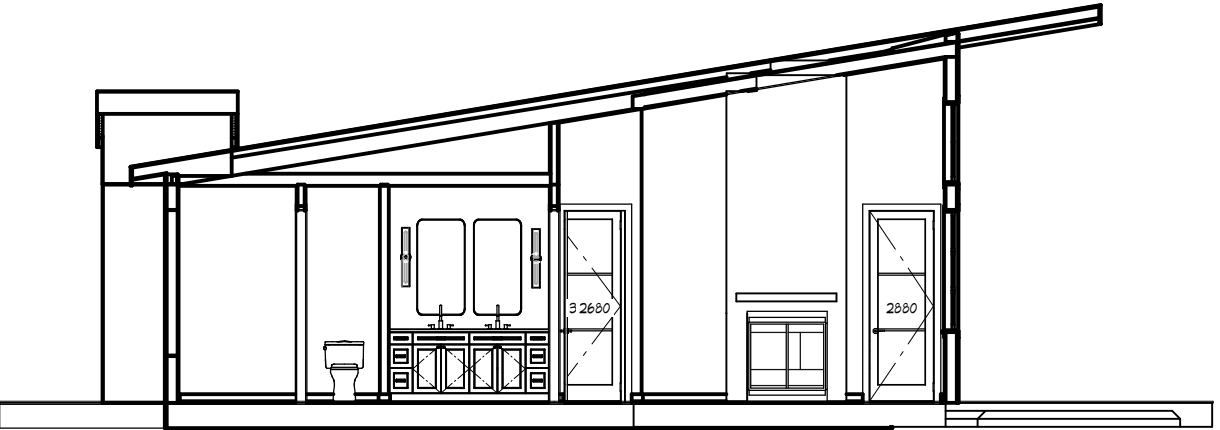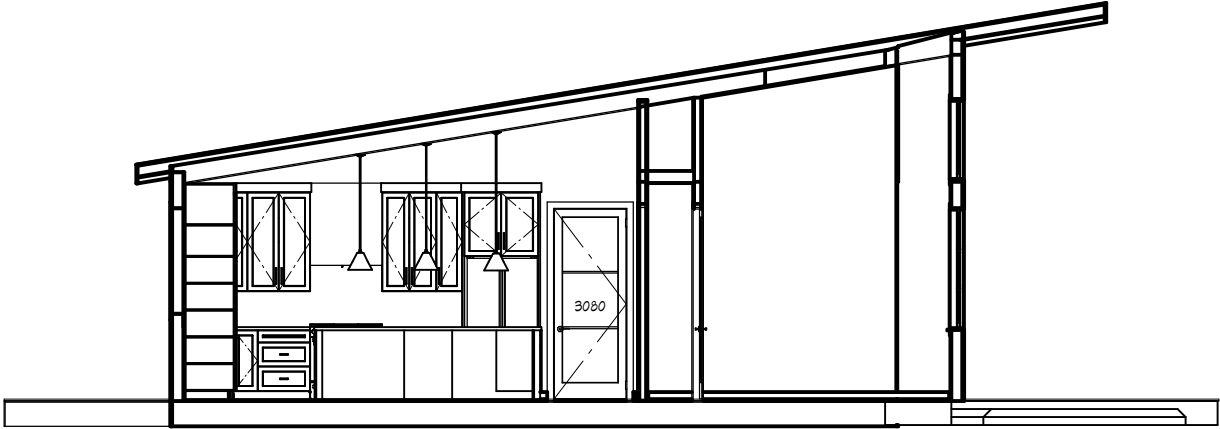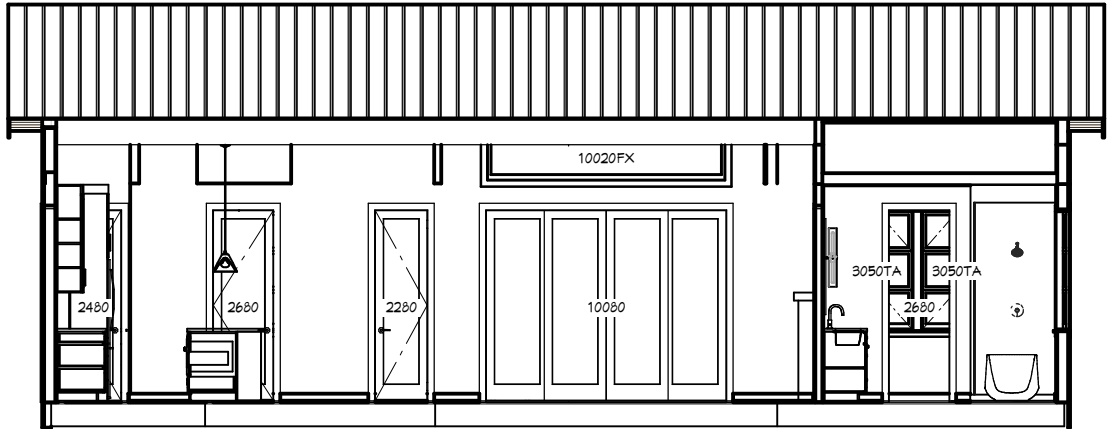

F O R M & FUNCTION

affordable interior design

Talia Burrell

425.220.4841

talia@formandfunctionstyle.com

www.formandfunctionstyle.com

PROJECT:
MODERN 2 BEDROOM ADU

BUILDER:
CASCADIA DESIGN & BUILD LLC

SITE ADDRESS:
TBD

SHEET INDEX

Number	Title
1	EXTERIOR RENDERINGS
2	EXTERIOR RENDERINGS
3	FLOOR PLAN
4	FRAMING FLOOR PLAN
5	ROOF PLAN
6	EXTERIOR ELEVATIONS
7	INTERIOR CROSS SECTION
8	RENDERINGS
9	RENDERINGS

SHEET TITLE

INTERIOR
CROSS SECTION

SHEET NUMBER

7

REVISED: 1/17/2024

*Dimensions to be verified in field



F O R M & FUNCTION

affordable interior design

Talia Burrell

425.220.4841

talia@formandfunctionstyle.com

www.formandfunctionstyle.com

PROJECT:
MODERN 2 BEDROOM ADU

BUILDER:
CASCADIA DESIGN & BUILD LLC

SITE ADDRESS:
TBD

SHEET INDEX

Number	Title
1	EXTERIOR RENDERINGS
2	EXTERIOR RENDERINGS
3	FLOOR PLAN
4	FRAMING FLOOR PLAN
5	ROOF PLAN
6	EXTERIOR ELEVATIONS
7	INTERIOR CROSS SECTION
8	RENDERINGS
9	RENDERINGS

SHEET TITLE

RENDERINGS

SHEET NUMBER

8

REVISED: 1/17/2024

*Dimensions to be verified in field



F O R M & FUNCTION

affordable interior design

Talia Burrell

425.220.4841

talia@formandfunctionstyle.com

www.formandfunctionstyle.com

PROJECT:
MODERN 2 BEDROOM ADU

BUILDER:
CASCADIA DESIGN & BUILD LLC

SITE ADDRESS:
TBD

SHEET INDEX

Number	Title
1	EXTERIOR RENDERINGS
2	EXTERIOR RENDERINGS
3	FLOOR PLAN
4	FRAMING FLOOR PLAN
5	ROOF PLAN
6	EXTERIOR ELEVATIONS
7	INTERIOR CROSS SECTION
8	RENDERINGS
9	RENDERINGS

SHEET TITLE

RENDERINGS

SHEET NUMBER

9

REVISED: 1/17/2024

*Dimensions to be verified in field